


GROUND PLAN

1":12'0"


Villa Savoye by Le Corbusier
Maggie Hummel 2.7.10

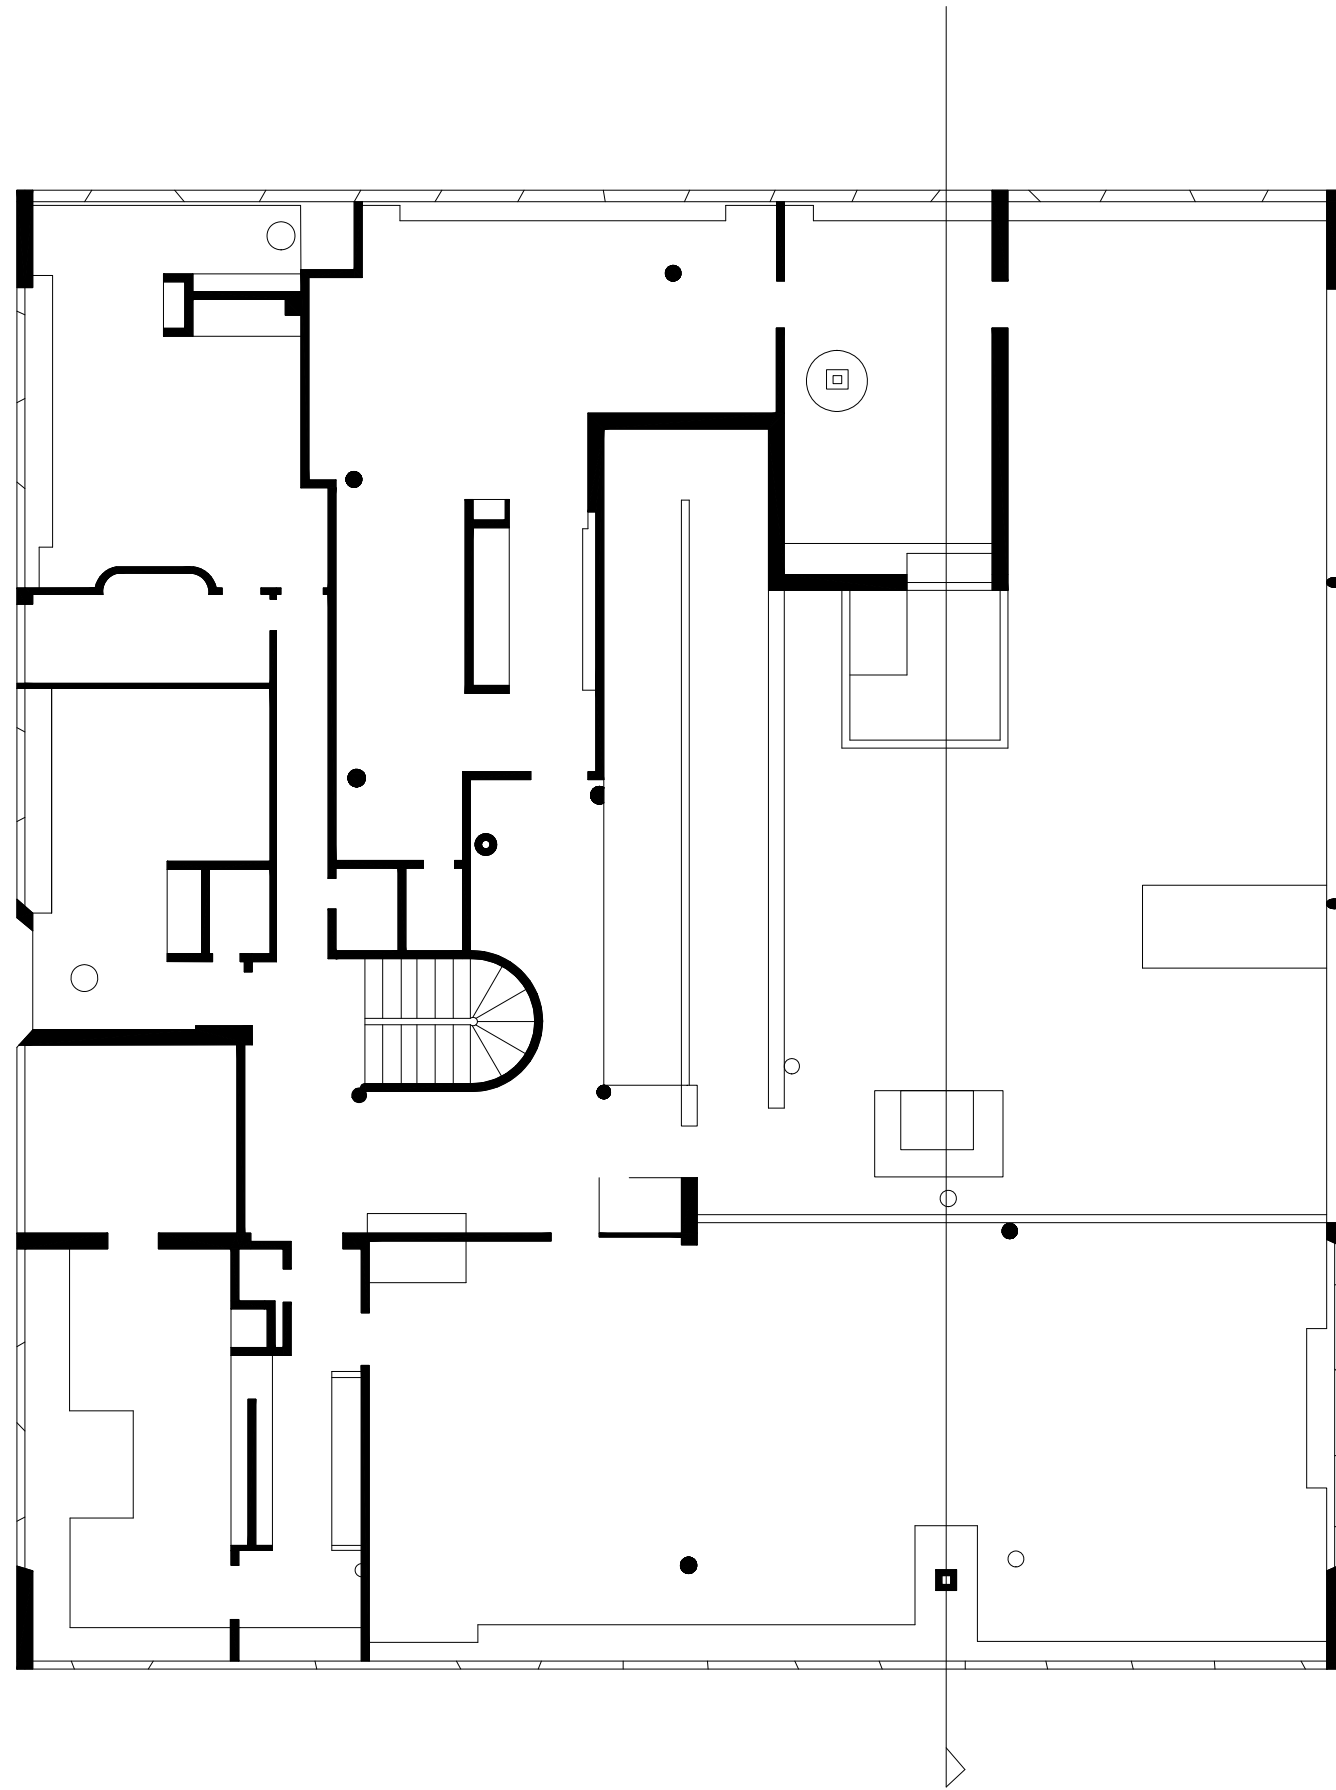

1":12'0"

FIRST FLOOR PLAN


Villa Savoye by Le Corbusier
Maggie Hummel 2.7.10

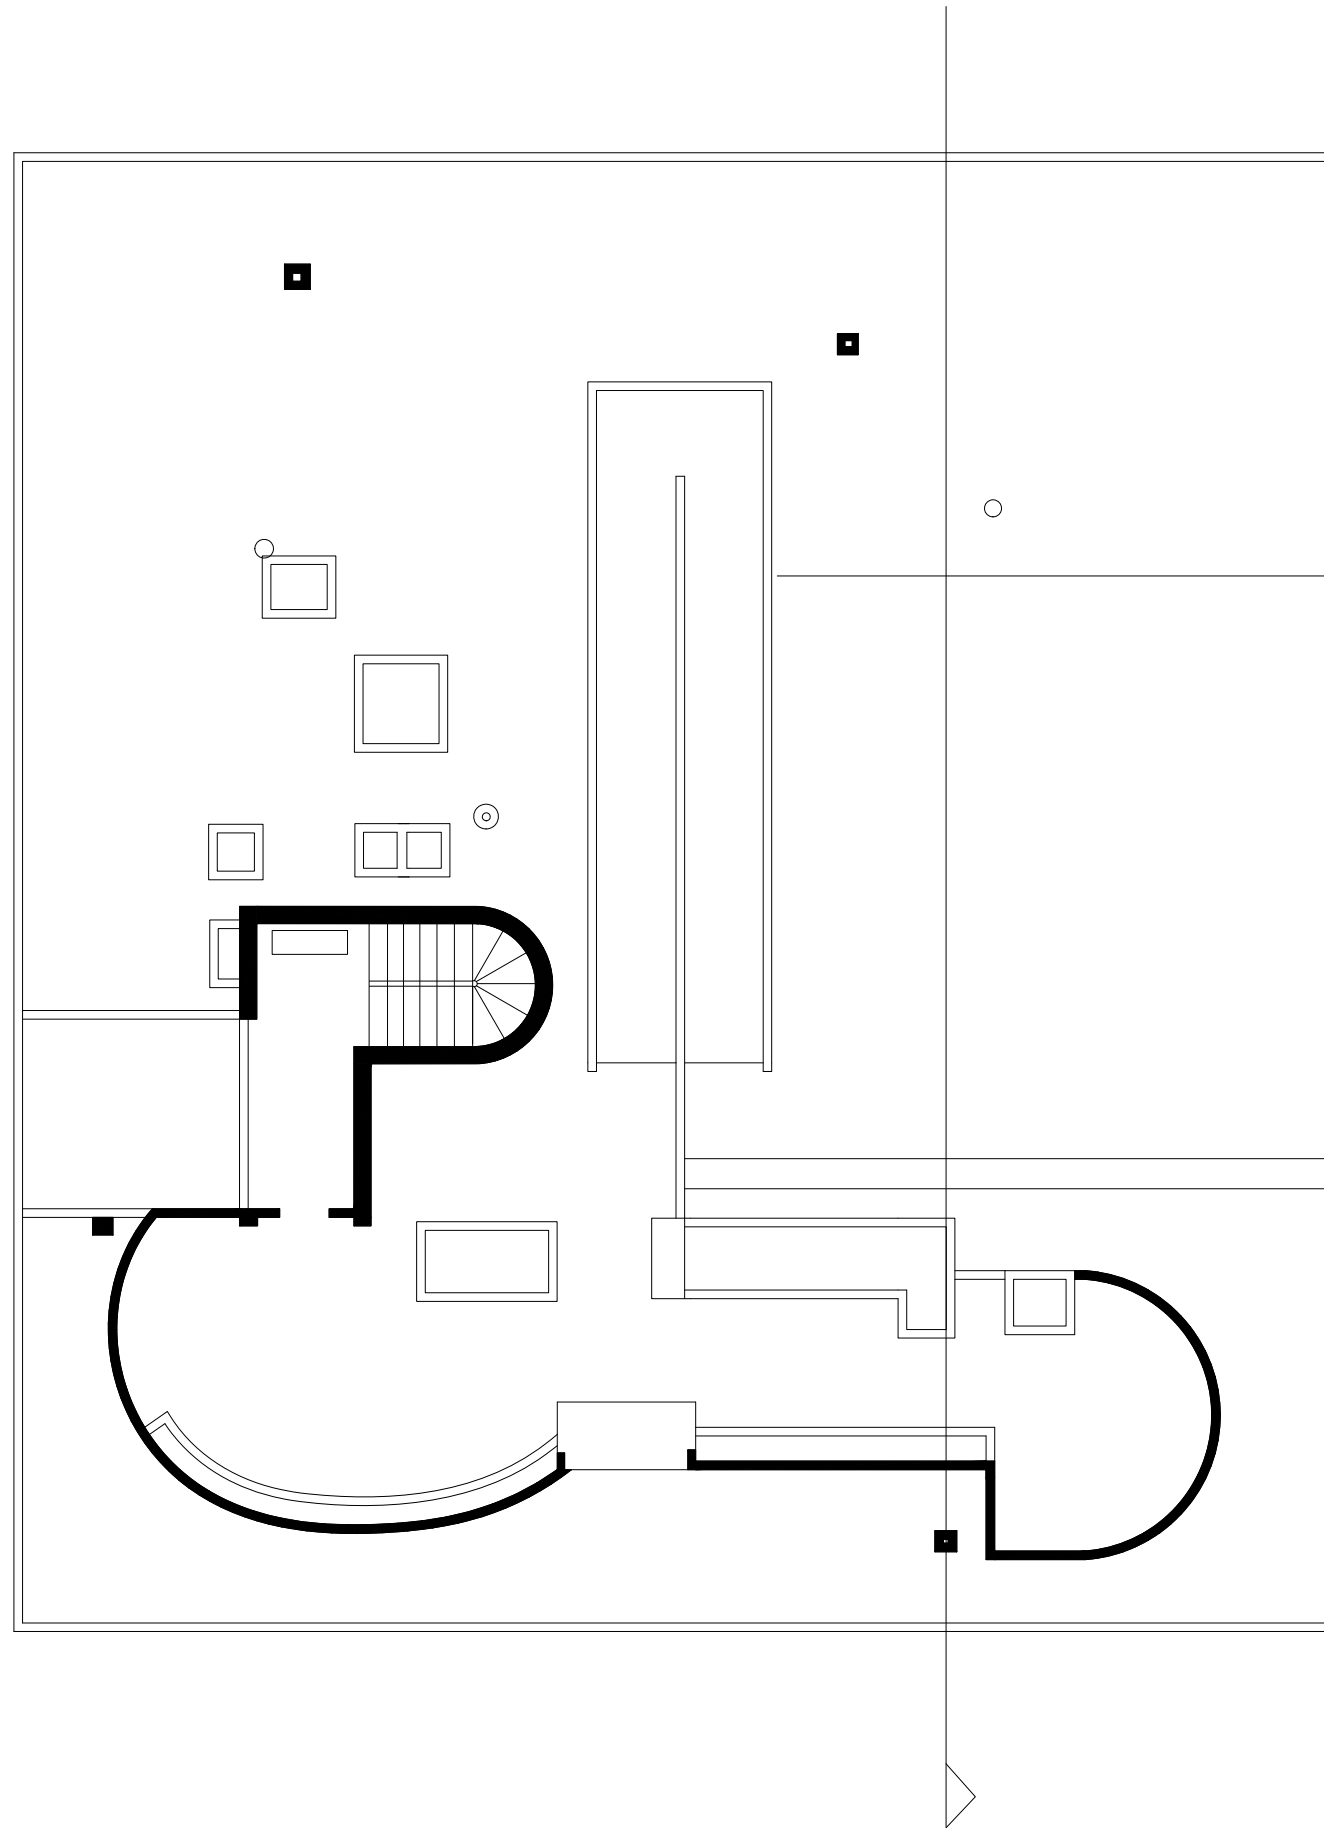

1":12'0"

SECOND FLOOR PLAN


Villa Savoye by Le Corbusier
Maggie Hummel 2.7.10

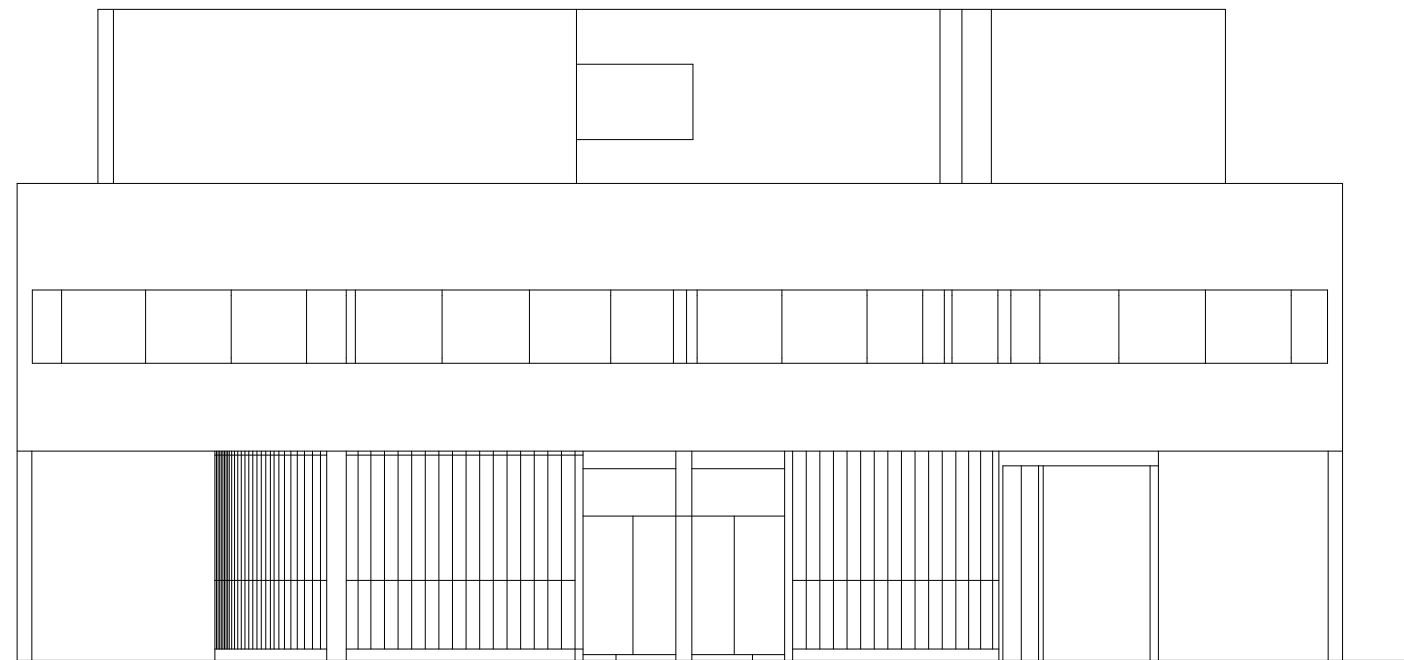

NORTH-WEST ELEVATION

1":12'0"


Villa Savoye by Le Corbusier
Maggie Hummel 2.7.10

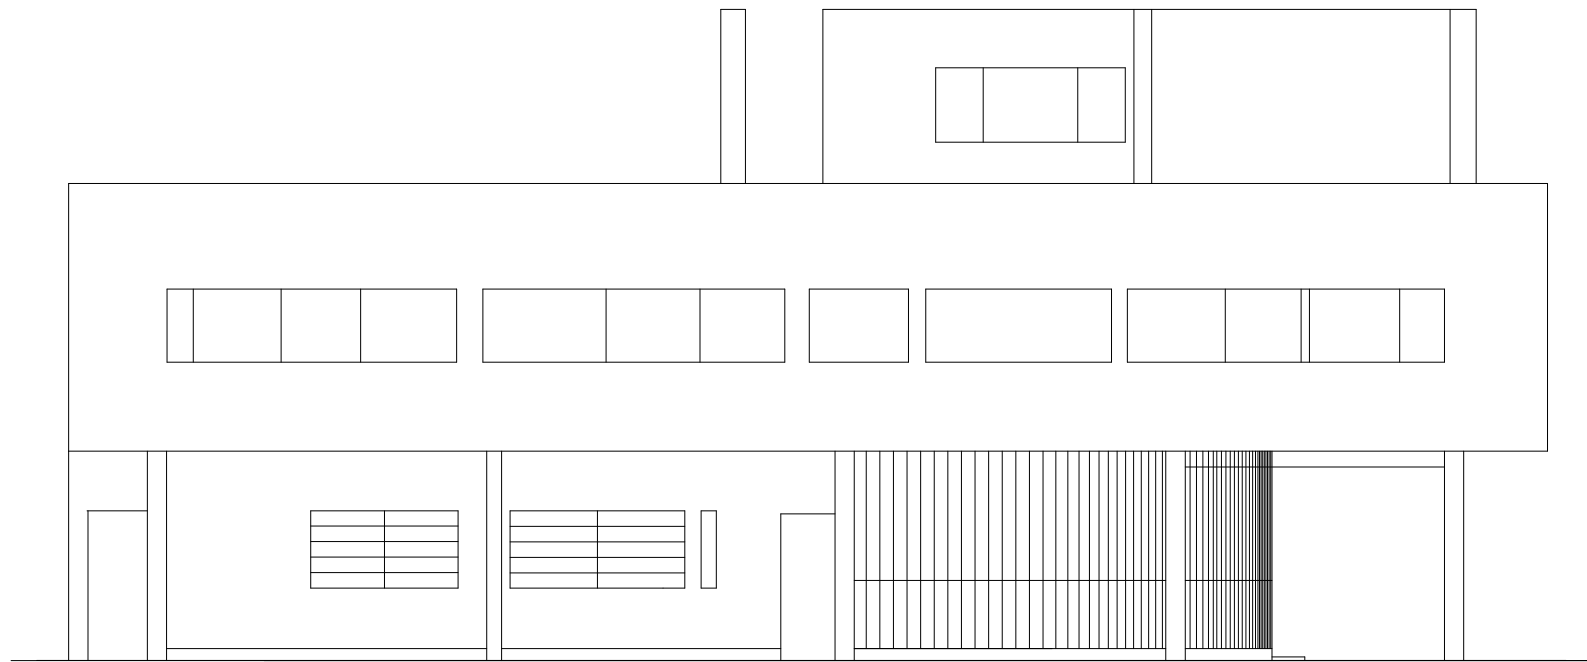

NORTH-EAST ELEVATION

1":12'0"


Villa Savoye by Le Corbusier
Maggie Hummel 2.7.10

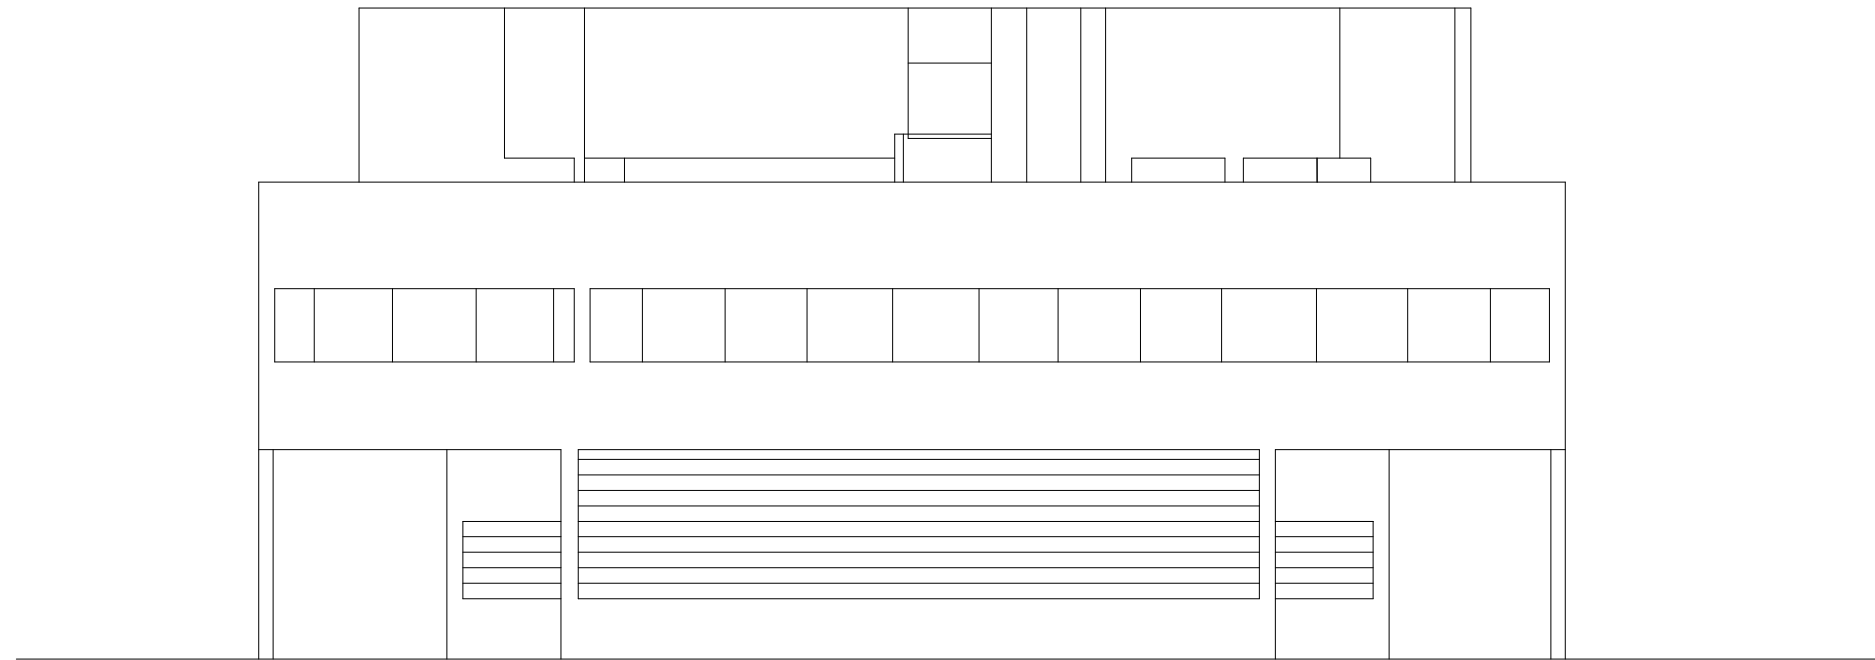

SOUTH-EAST ELEVATION

1":12'0"


Villa Savoye by Le Corbusier
Maggie Hummel 2.7.10

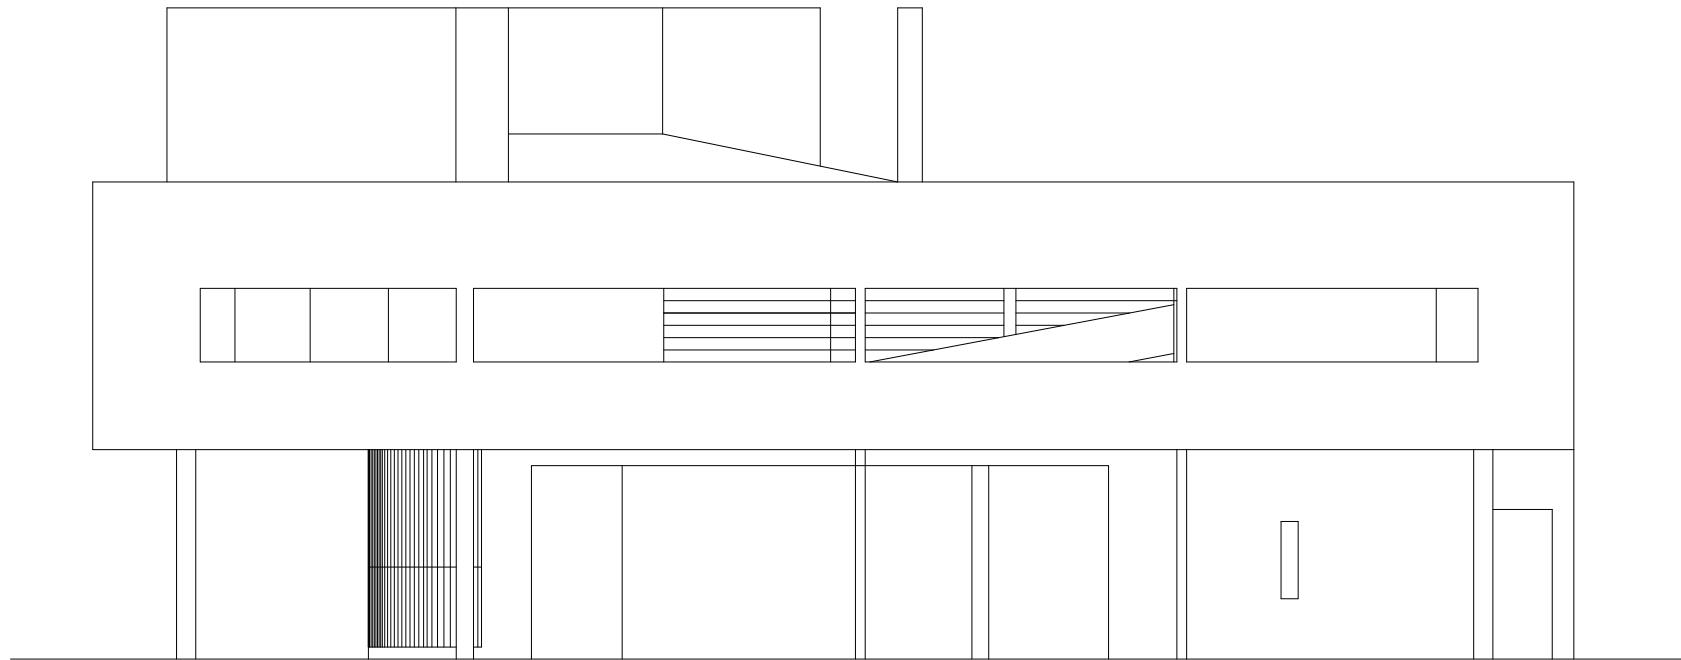

SOUTH-WEST ELEVATION

1":12'0"

Villa Savoye by Le Corbusier
Maggie Hummel 2.7.10

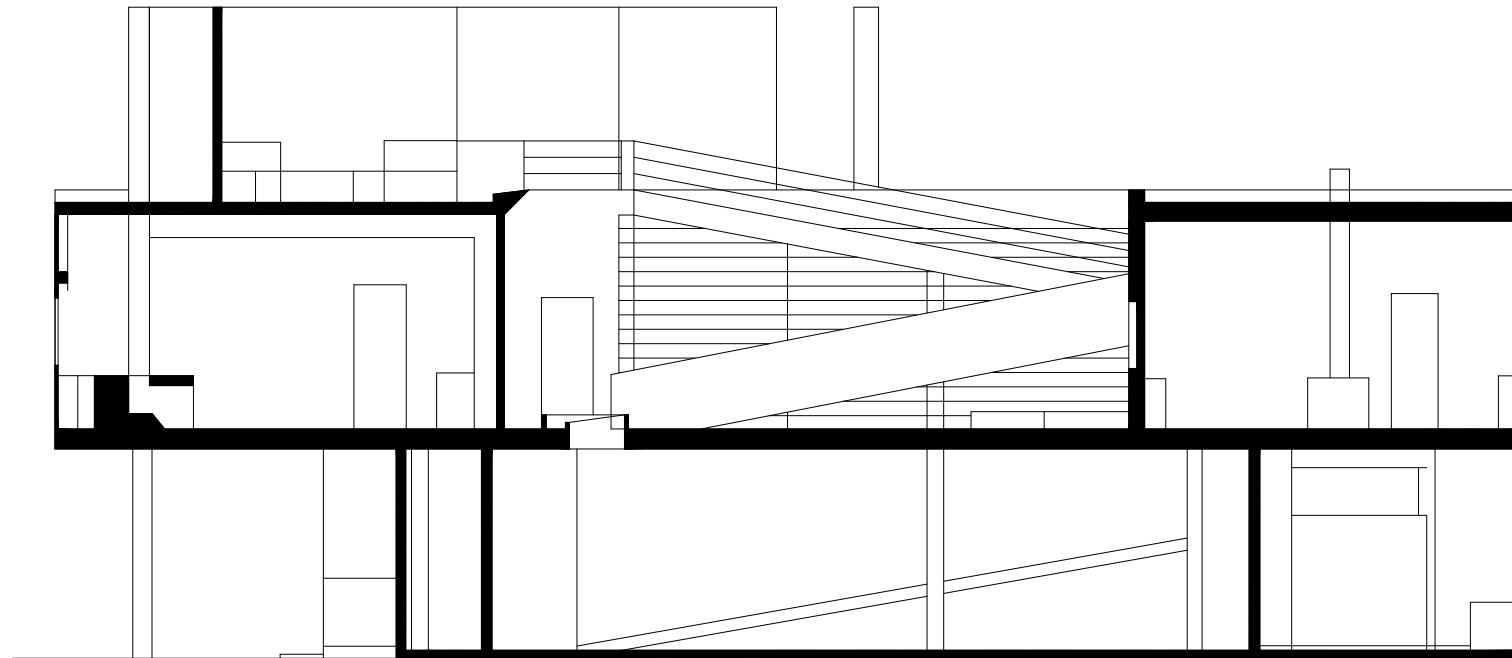

LONGITUDINAL SECTION

1":12'0"

Villa Savoye by Le Corbusier
Maggie Hummel 2.7.10