

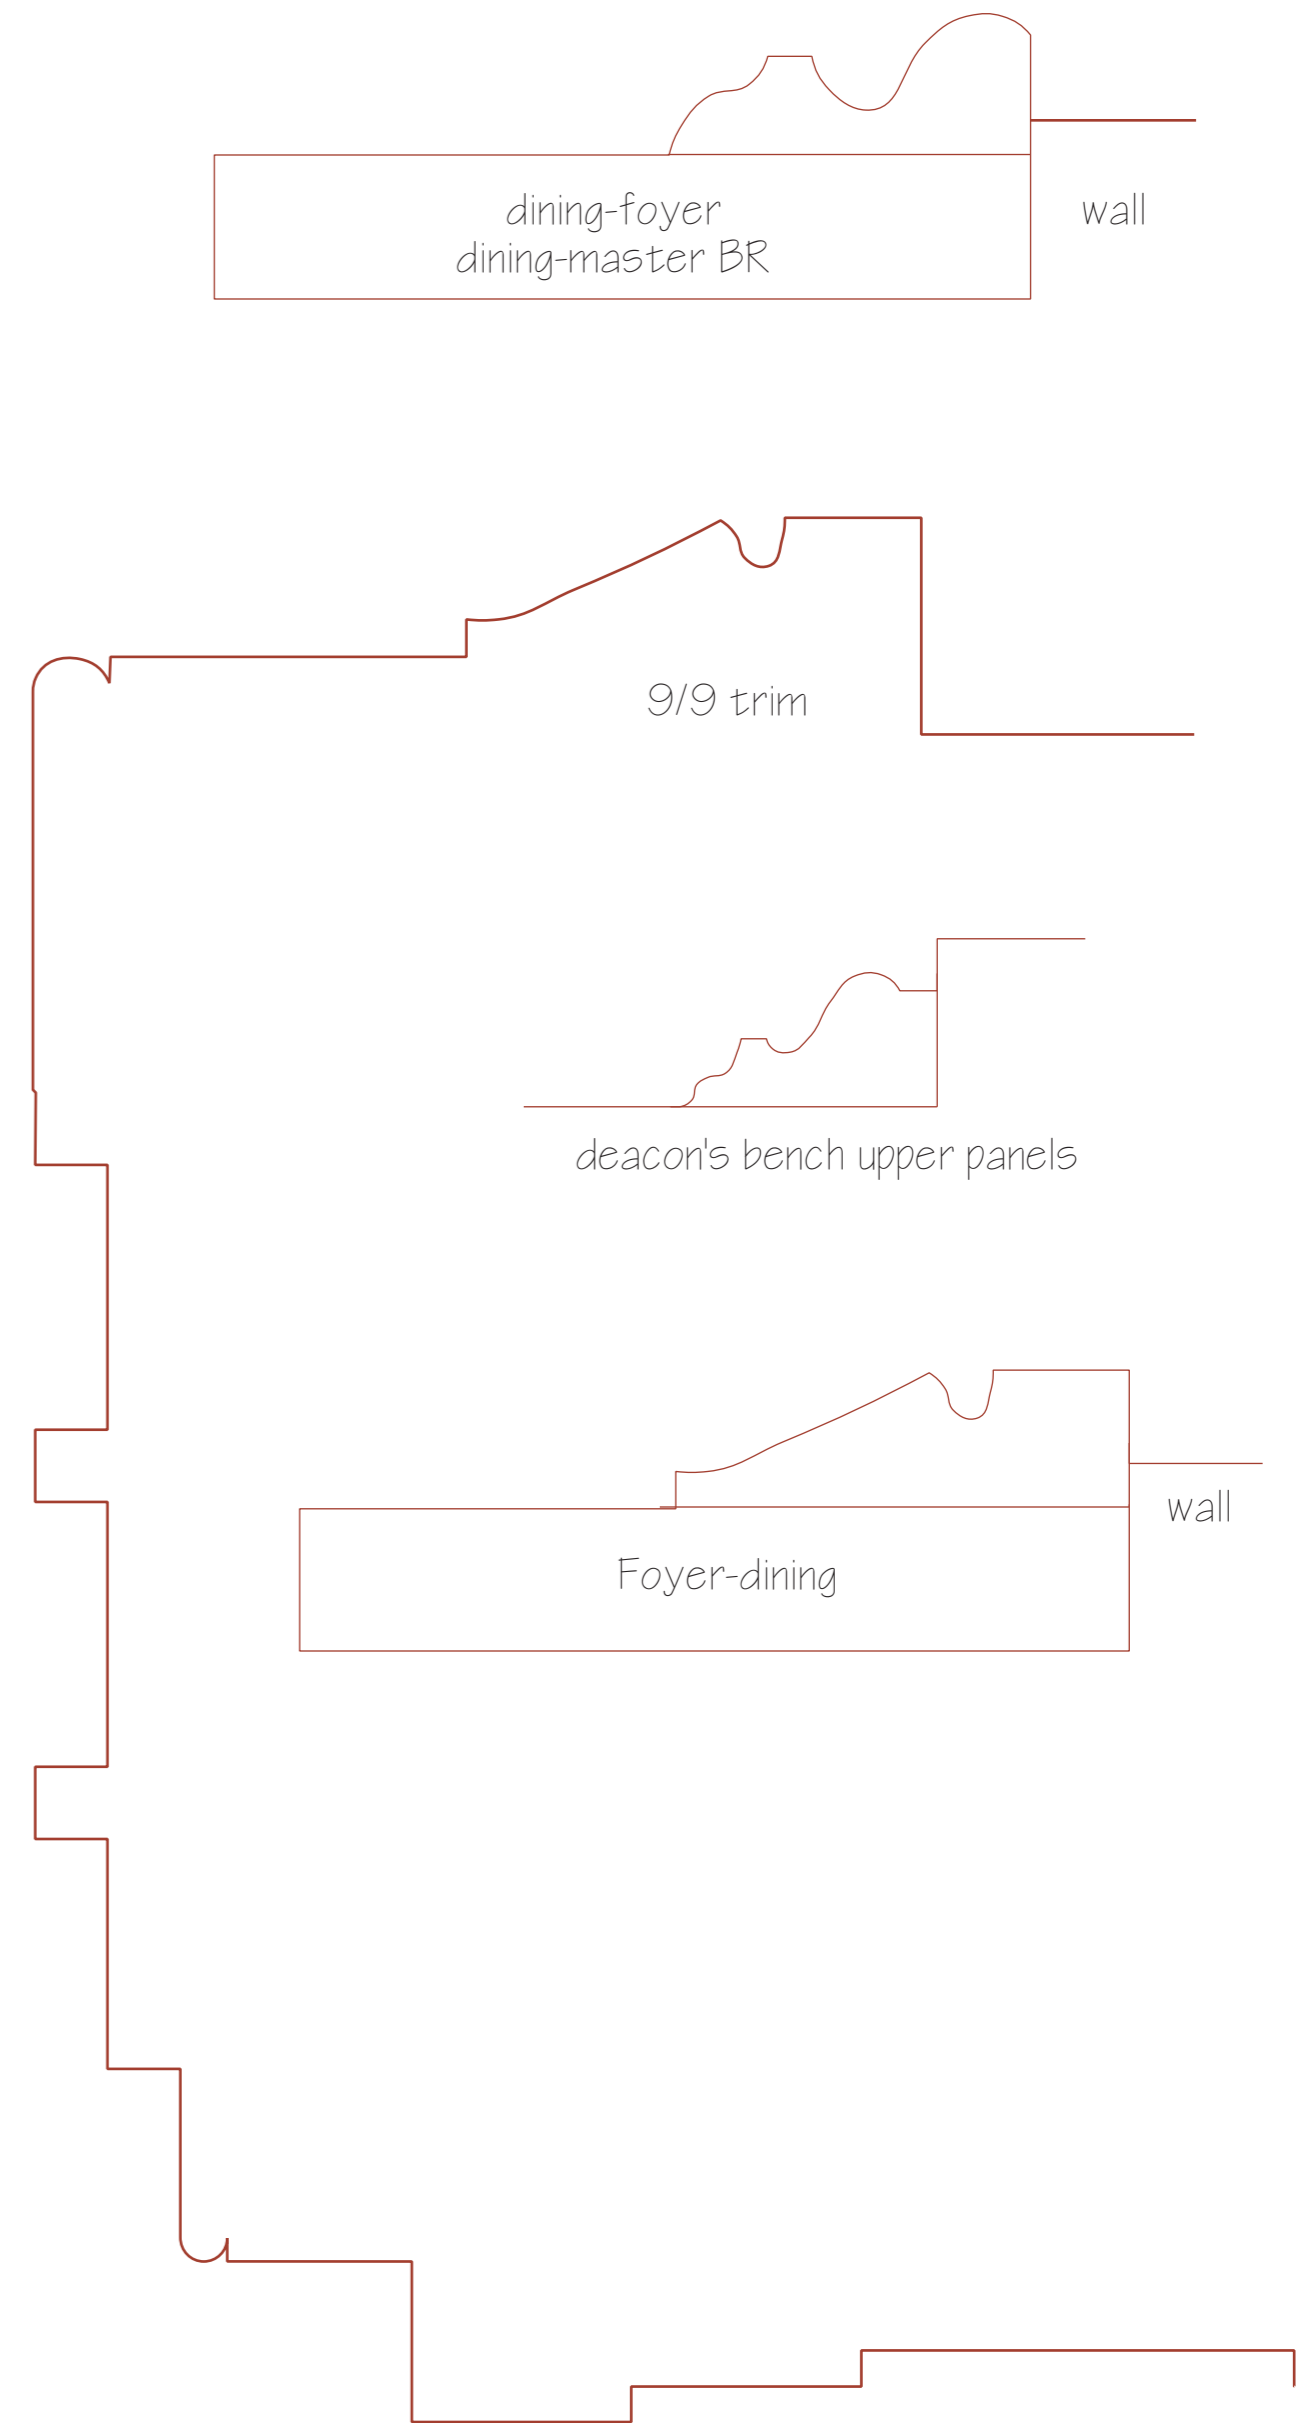


Baseboards

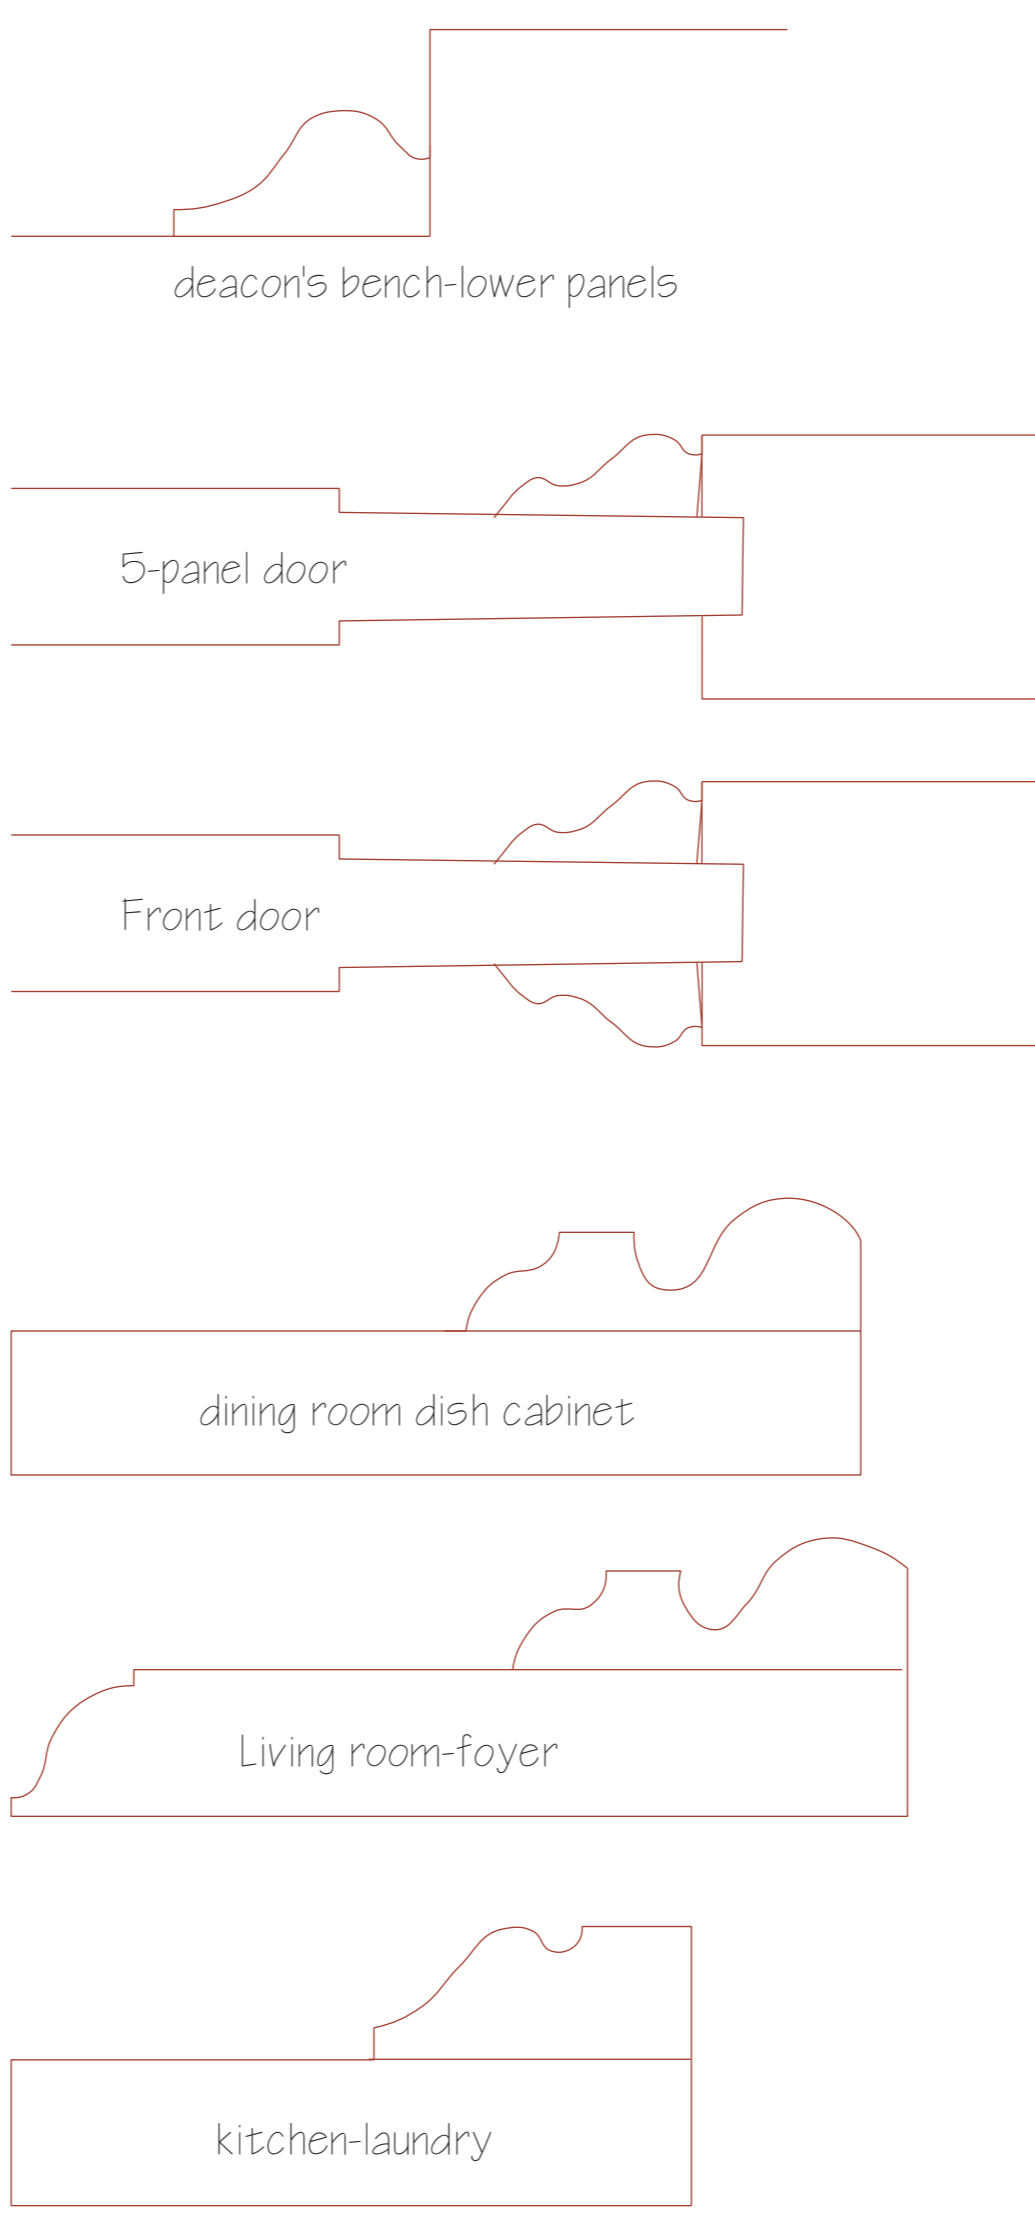

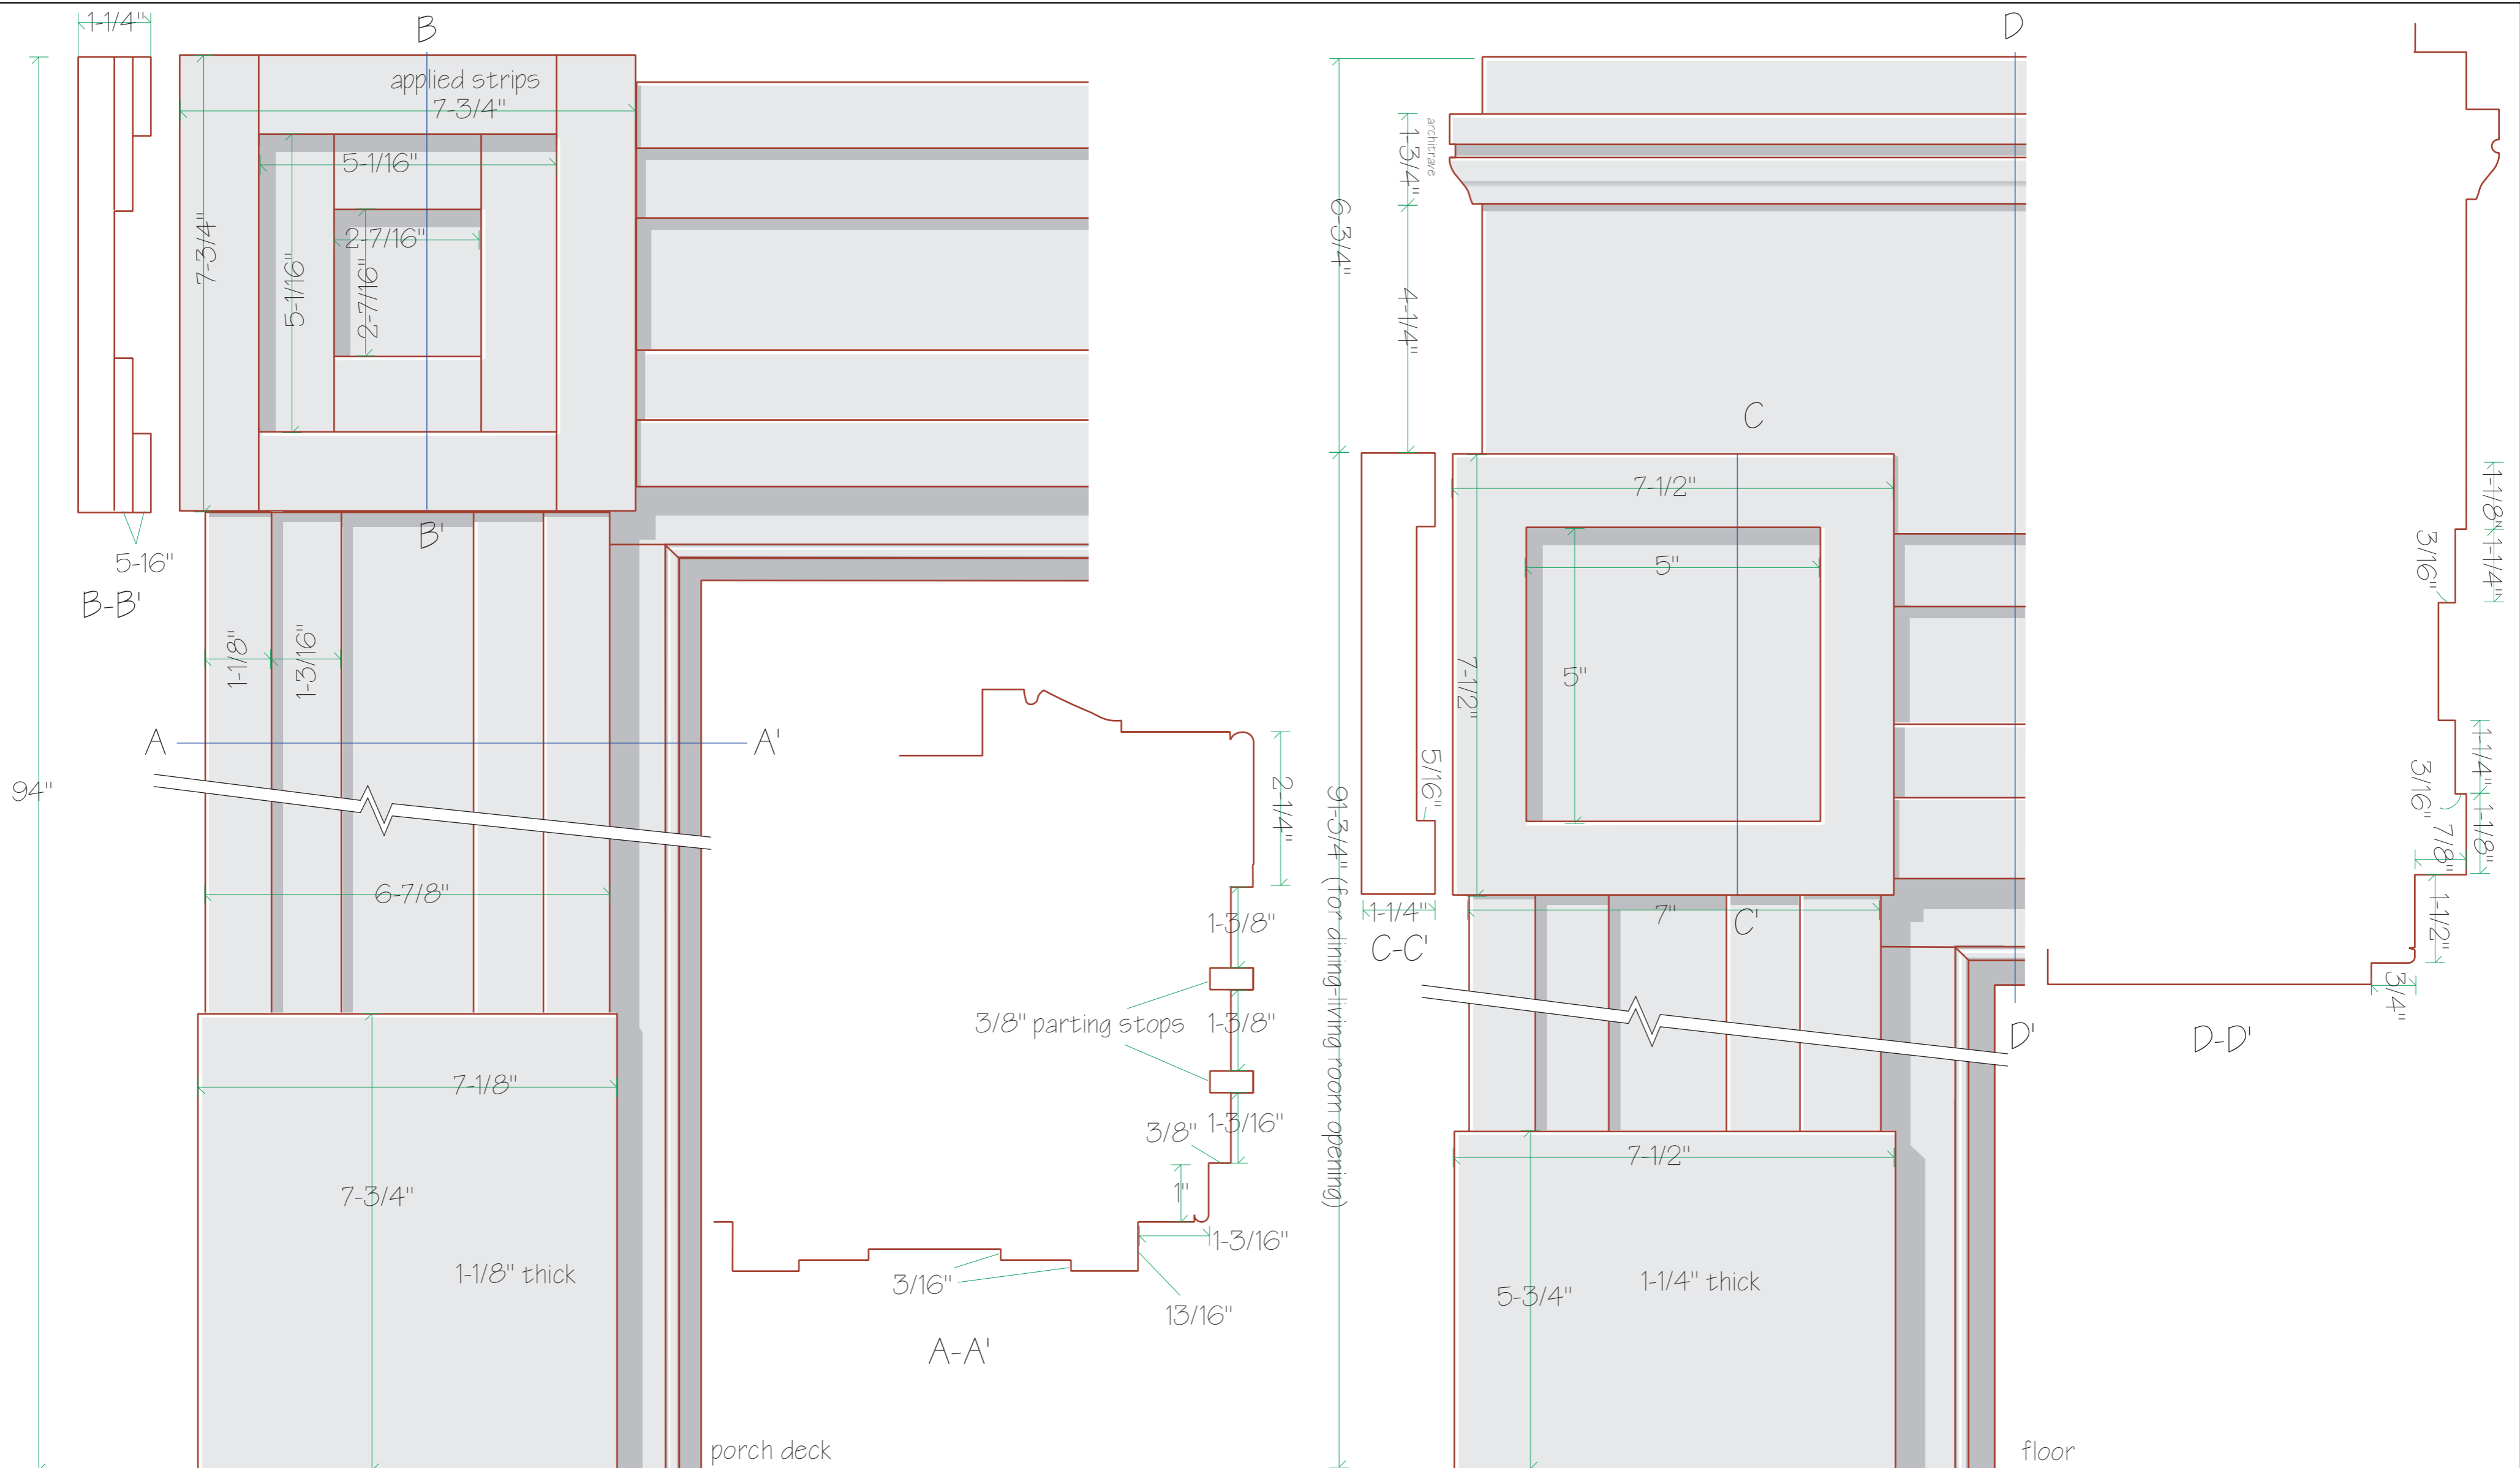

Exterior Window Trim;
Windows onto porch and front door

Interior Doorway Trim:
Master Bedroom to Dining Room
Master Bedroom Closet
Master Bedroom Window
Dining Room to Living Room-both sides
Front Bedroom-all openings

